

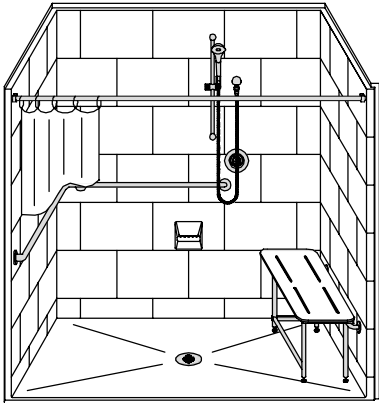



MODEL: LB3S27147A75T\* L/R

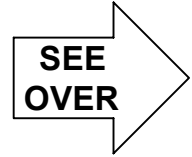

**PERSPECTIVE VIEW - N.T.S.**  
**MODEL SHOWN HERE AS:**  
 RIGHT REVEAL  
 RIGHT SEAT  
 RIGHT PLUMBING

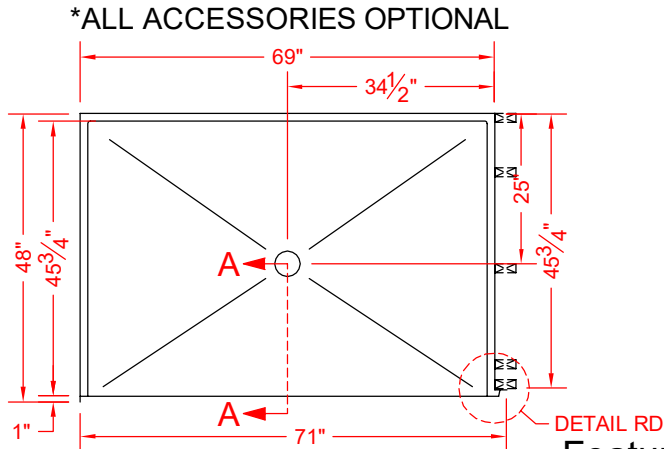

**TOP VIEW - SCALE  $\frac{3}{8}" = 1'-0"$**

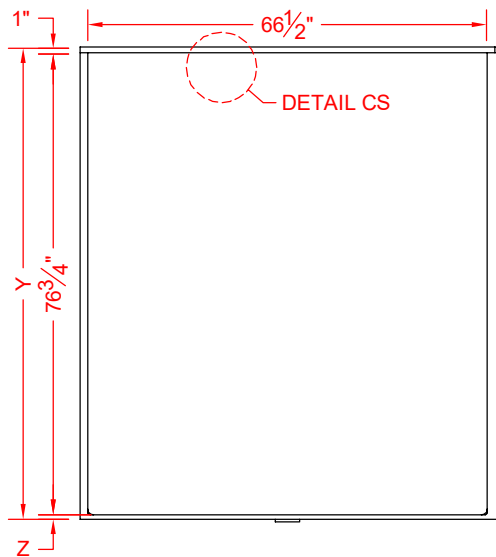

**FRONT ELEVATION - SCALE:  $\frac{3}{8}" = 1'-0"$**

## Features:

- ADA compliant roll-in shower
- Molded, one-piece gelcoat/fiberglass shower module
- "Subway Tile", 12" x 18" simulated tile wall finish, white (standard)
- Integral full wood backing for strength and unlimited accessory placement
- "Reveal 90" front flange design allows for clear floor space and transfer
- Available in various threshold heights
- On all threshold heights 1-1/4" or shorter, no mud set is required
- On all threshold heights 1-1/2" or taller, no mud set is required

**\*OTHER THRESHOLD HEIGHTS  
AVAILABLE UPON REQUEST**

	UNIT HEIGHT	THRESHOLD HEIGHT
MODEL #	Y	Z*
LB3S27147A75T	78-1/2"	3/4" MIN
LB3S27147A2T	79-3/4"	2" MAX

**\* - SEE BACK FOR DETAIL SECTIONS**

## PRODUCT SPECIFICATIONS:

- Single-piece shower module shall be constructed of gelcoat/fiberglass with full integral plywood backing  
-Rough-In: Stud opening +1/4" -0" Nominal Dimensions.

C.S.I. FORMAT SPECIFICATION TEXT AVAILABLE

## PRODUCT INFORMATION:

- Accessories: Factory installed, unless prone to damage during installation/shipping. Polished chrome/satin stainless standard, others available.
- Colors: White as standard, others to match any major fixture manufacturer, also available with sprayable solid surface in many colors
- Custom curb heights, other than shown, are available (between min. and max.)

### OPTIONAL ACCESSORIES:

INSTALLED AT FACTORY:

- Seat, folding
- Grab bar
- Soap dish
- Mixing valve, pressure-balancing, lever handle, pre-plumbed tree to supply elbow
- Curtain rod brackets

## INSTALLED BY OTHERS:

- Curtain and rod
- Flange-Window trim kits
- T-shaped WaterStopper kit
- Semi-permanent threshold adapter
- No-caulk brass drain

**CODES:**

Designed and manufactured in compliance with the following standards and codes:

- ANSI Z124.2 Standards for Plastic Shower
- ADA Accessibility Guidelines for Buildings and Facilities
- ANSI A117.1 A - Accessible and Usable Buildings and Facilities
- ANSI A117.1 B - Accessible and Usable Buildings and Facilities
- IPC International Plumbing Code
- UPC Uniform Plumbing Code


**NOTICE OF LIMITATION:**

- Recess as needed to meet code
- Adhere to floor as required
- Reveal not recommended on common wall




*We reserve the right to make revisions without notice in the design of fixtures or in packaging unless this right has specifically been waived at the time the order is accepted.*

## □ LB3S27147A75T L/R

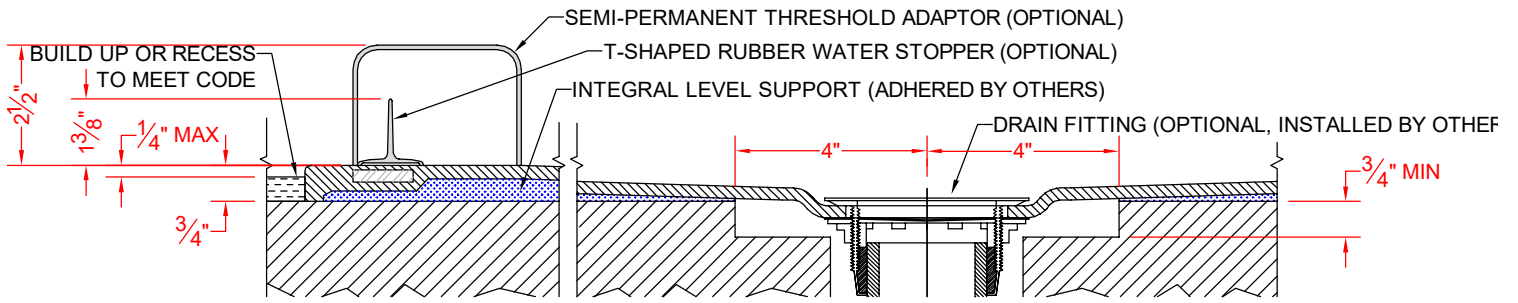


SECTION A-A - SCALE: 3" = 1'-0"

## □ LB3S27147A2T L/R

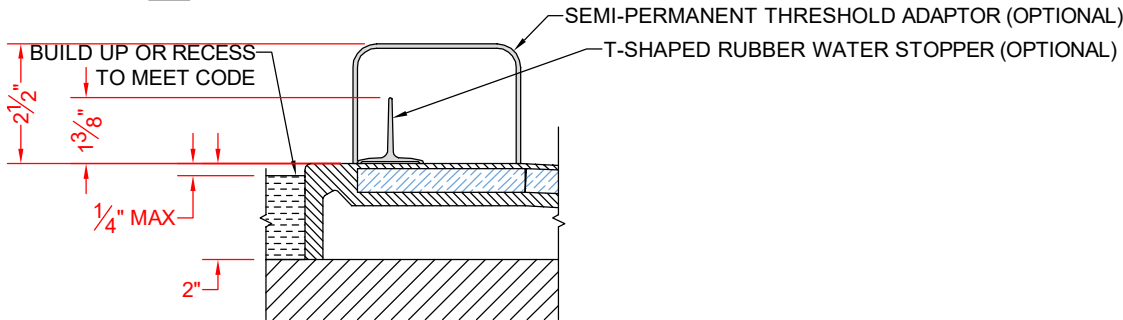


SECTION A-A - SCALE: 3" = 1'-0"


**\*\*OTHER THRESHOLD HEIGHTS AVAILABLE UPON REQUEST\*\***

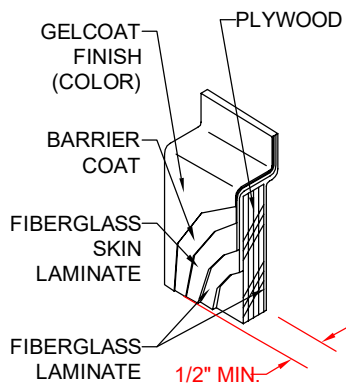

DETAIL CS - SCALE: N.T.S.  
CROSS SECTION DETAIL

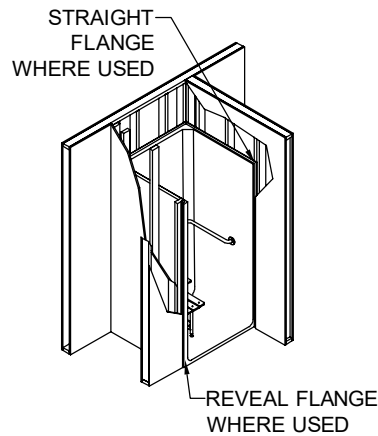

DETAIL FD - SCALE: N.T.S.  
FRAMING DETAIL

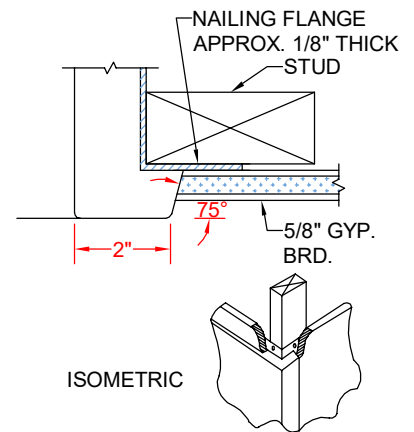

ISOMETRIC

DETAIL DD - SCALE: N.T.S.  
DRYWALL DETAIL